



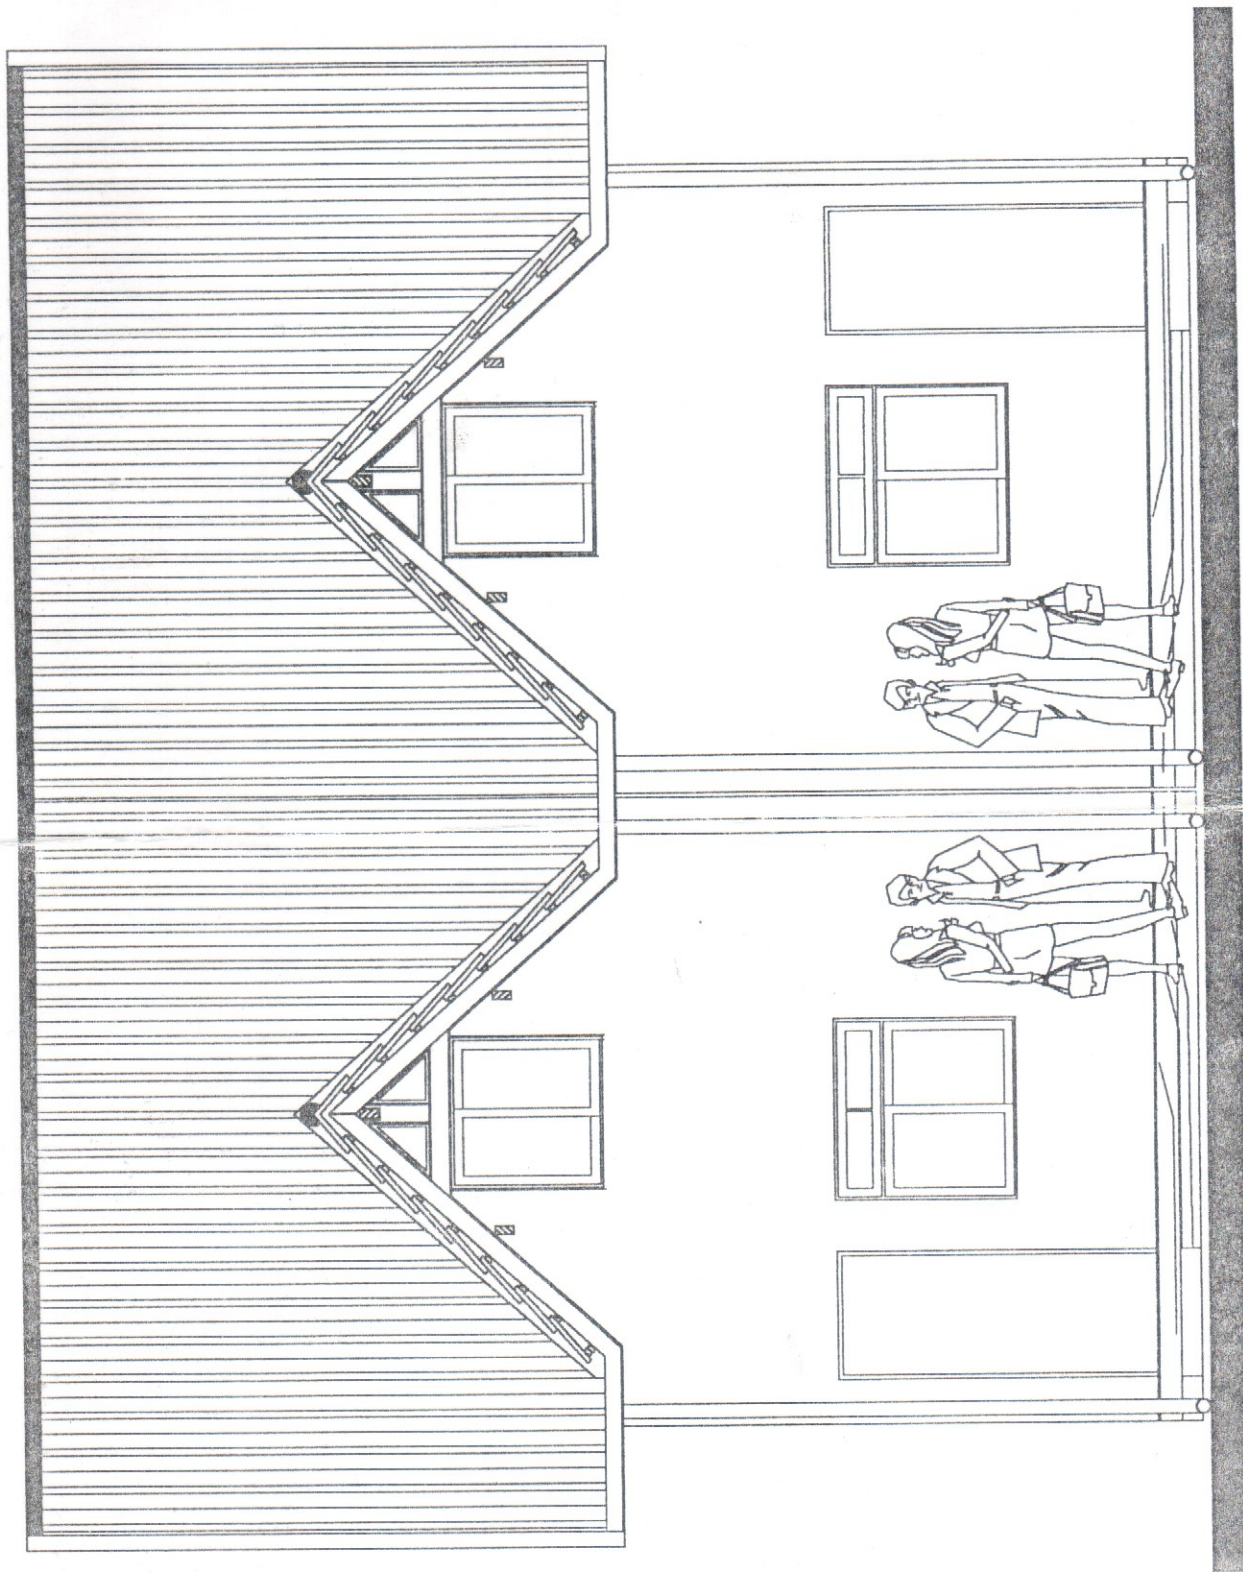


FACHADA FRONTAL
ESC. 1/50

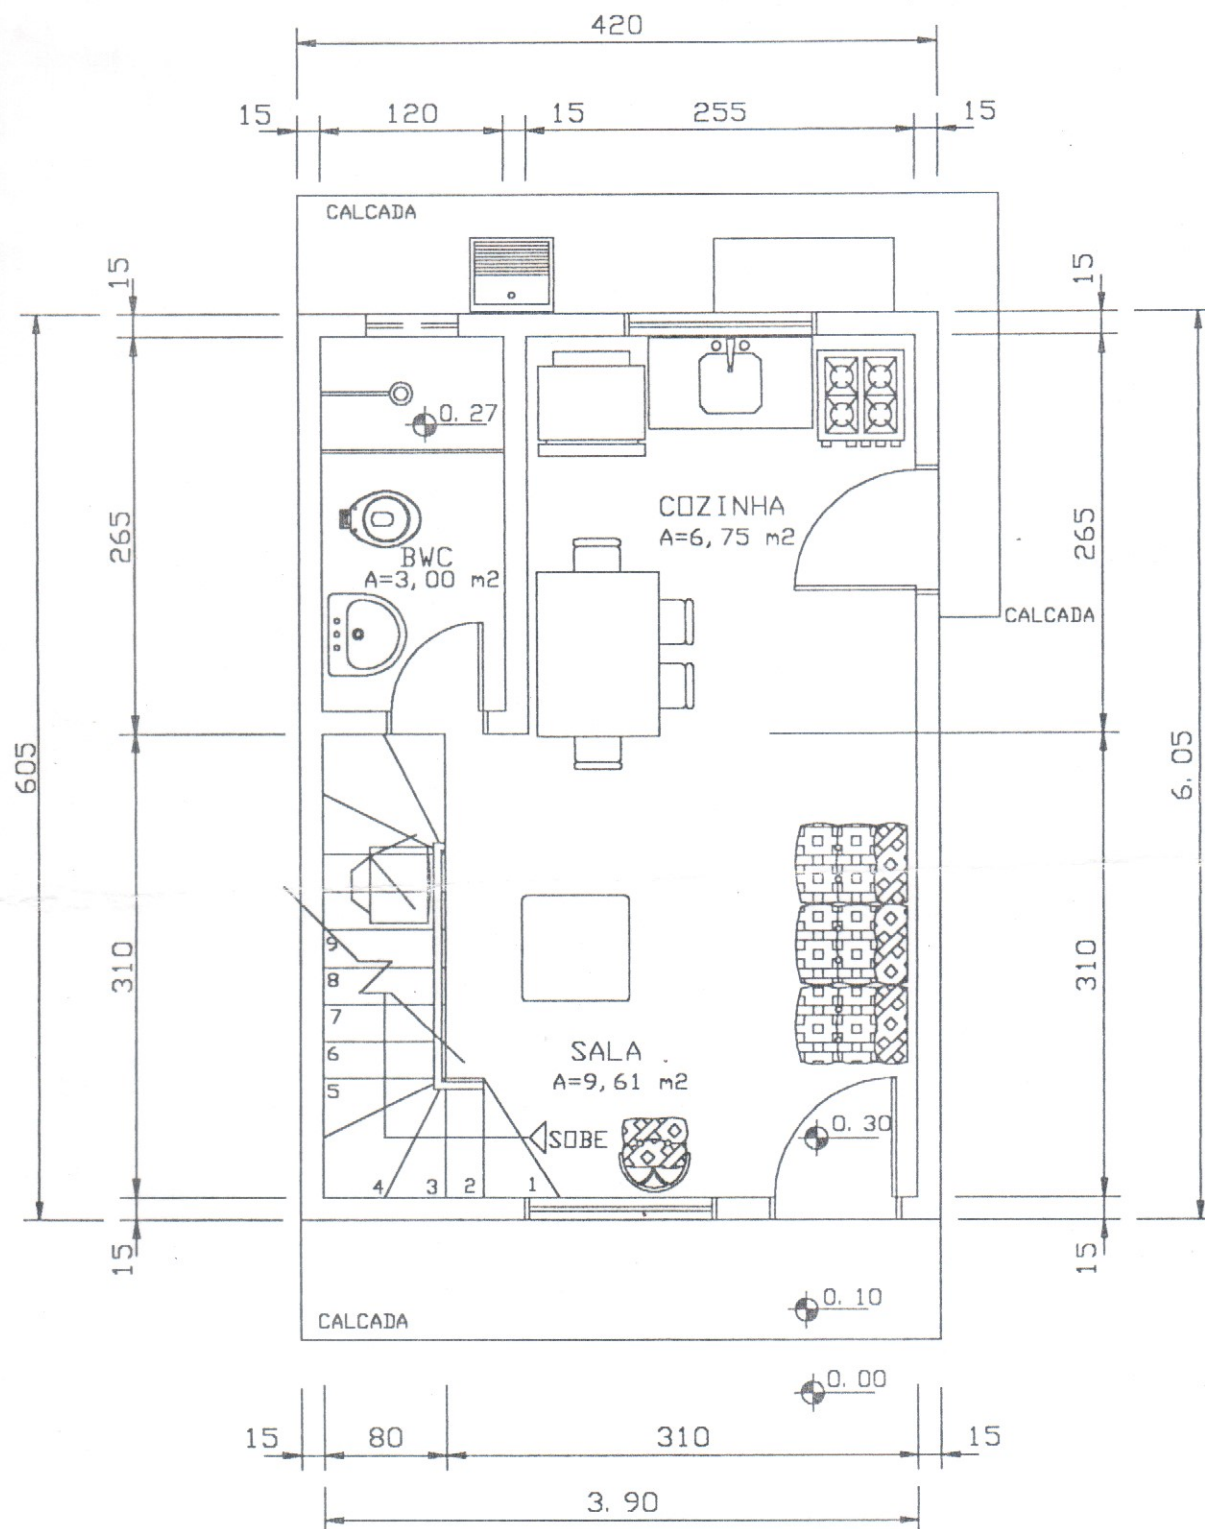

PLANTA BAIXA PAVIMENTO TERREO

AREA = 25,41 m²
ESC. : 1/50

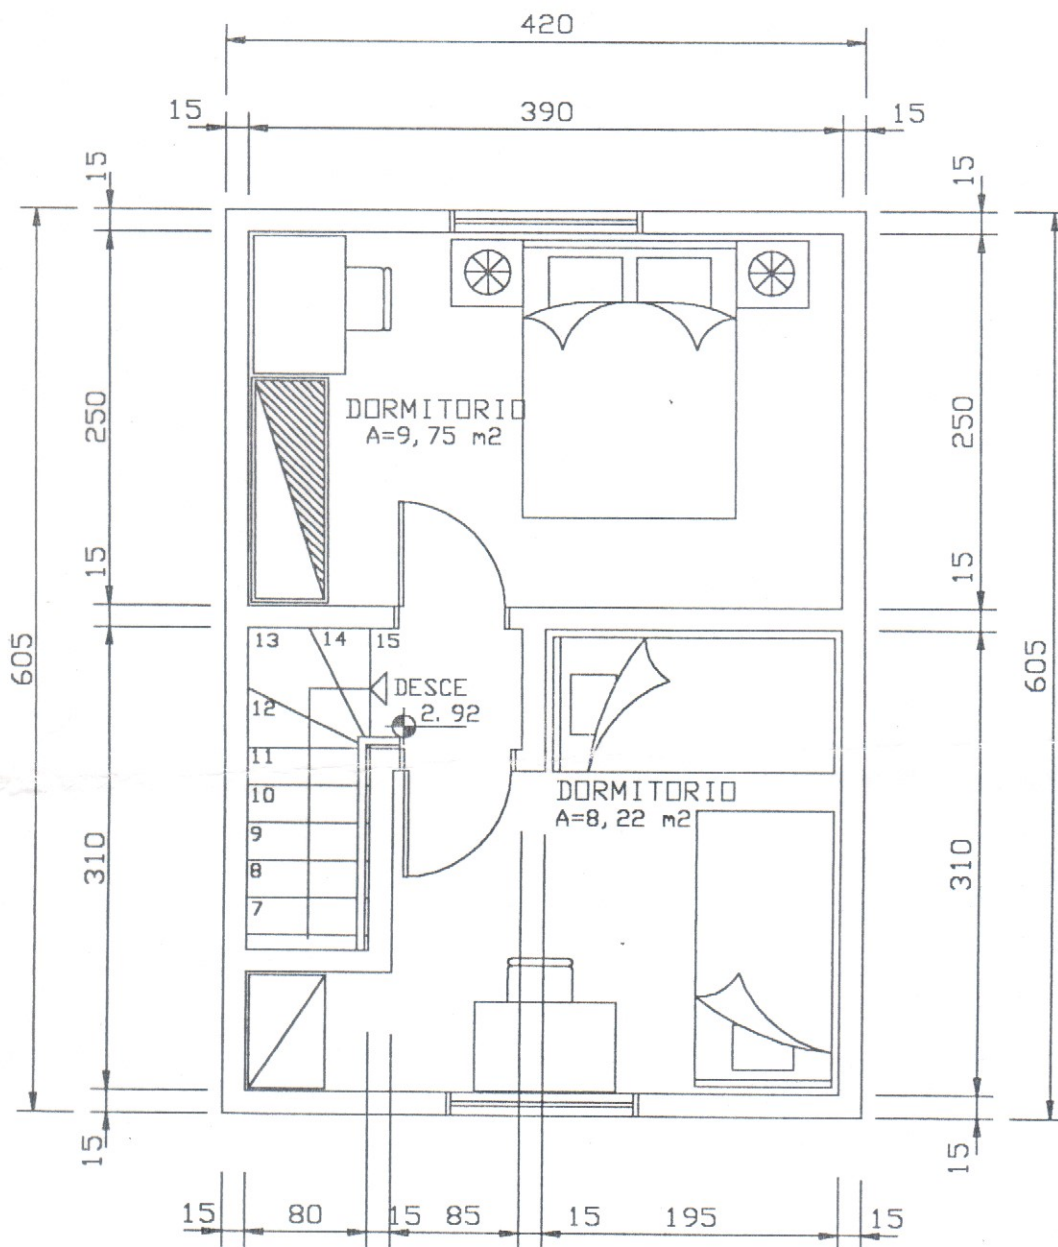

PLANTA BAIXA
PAVIMENTO SUPERIOR

AREA = 25,41 m2
ESC. : 1/50